


DBILLING
c:\cadd\design\774645es.772
09/06/01 03:32:09 PM
DRAWN BY: D. BOMAR
DATE LAST REV.:
ENGR. CHK. BY: J. JENKINS
DRAFT. CHK. BY:
INITIATOR: J. BOND
PROJ. MGR.: J. YACOB
PROJ. NO.: 774645
DWG. NO.: ...774645es.772

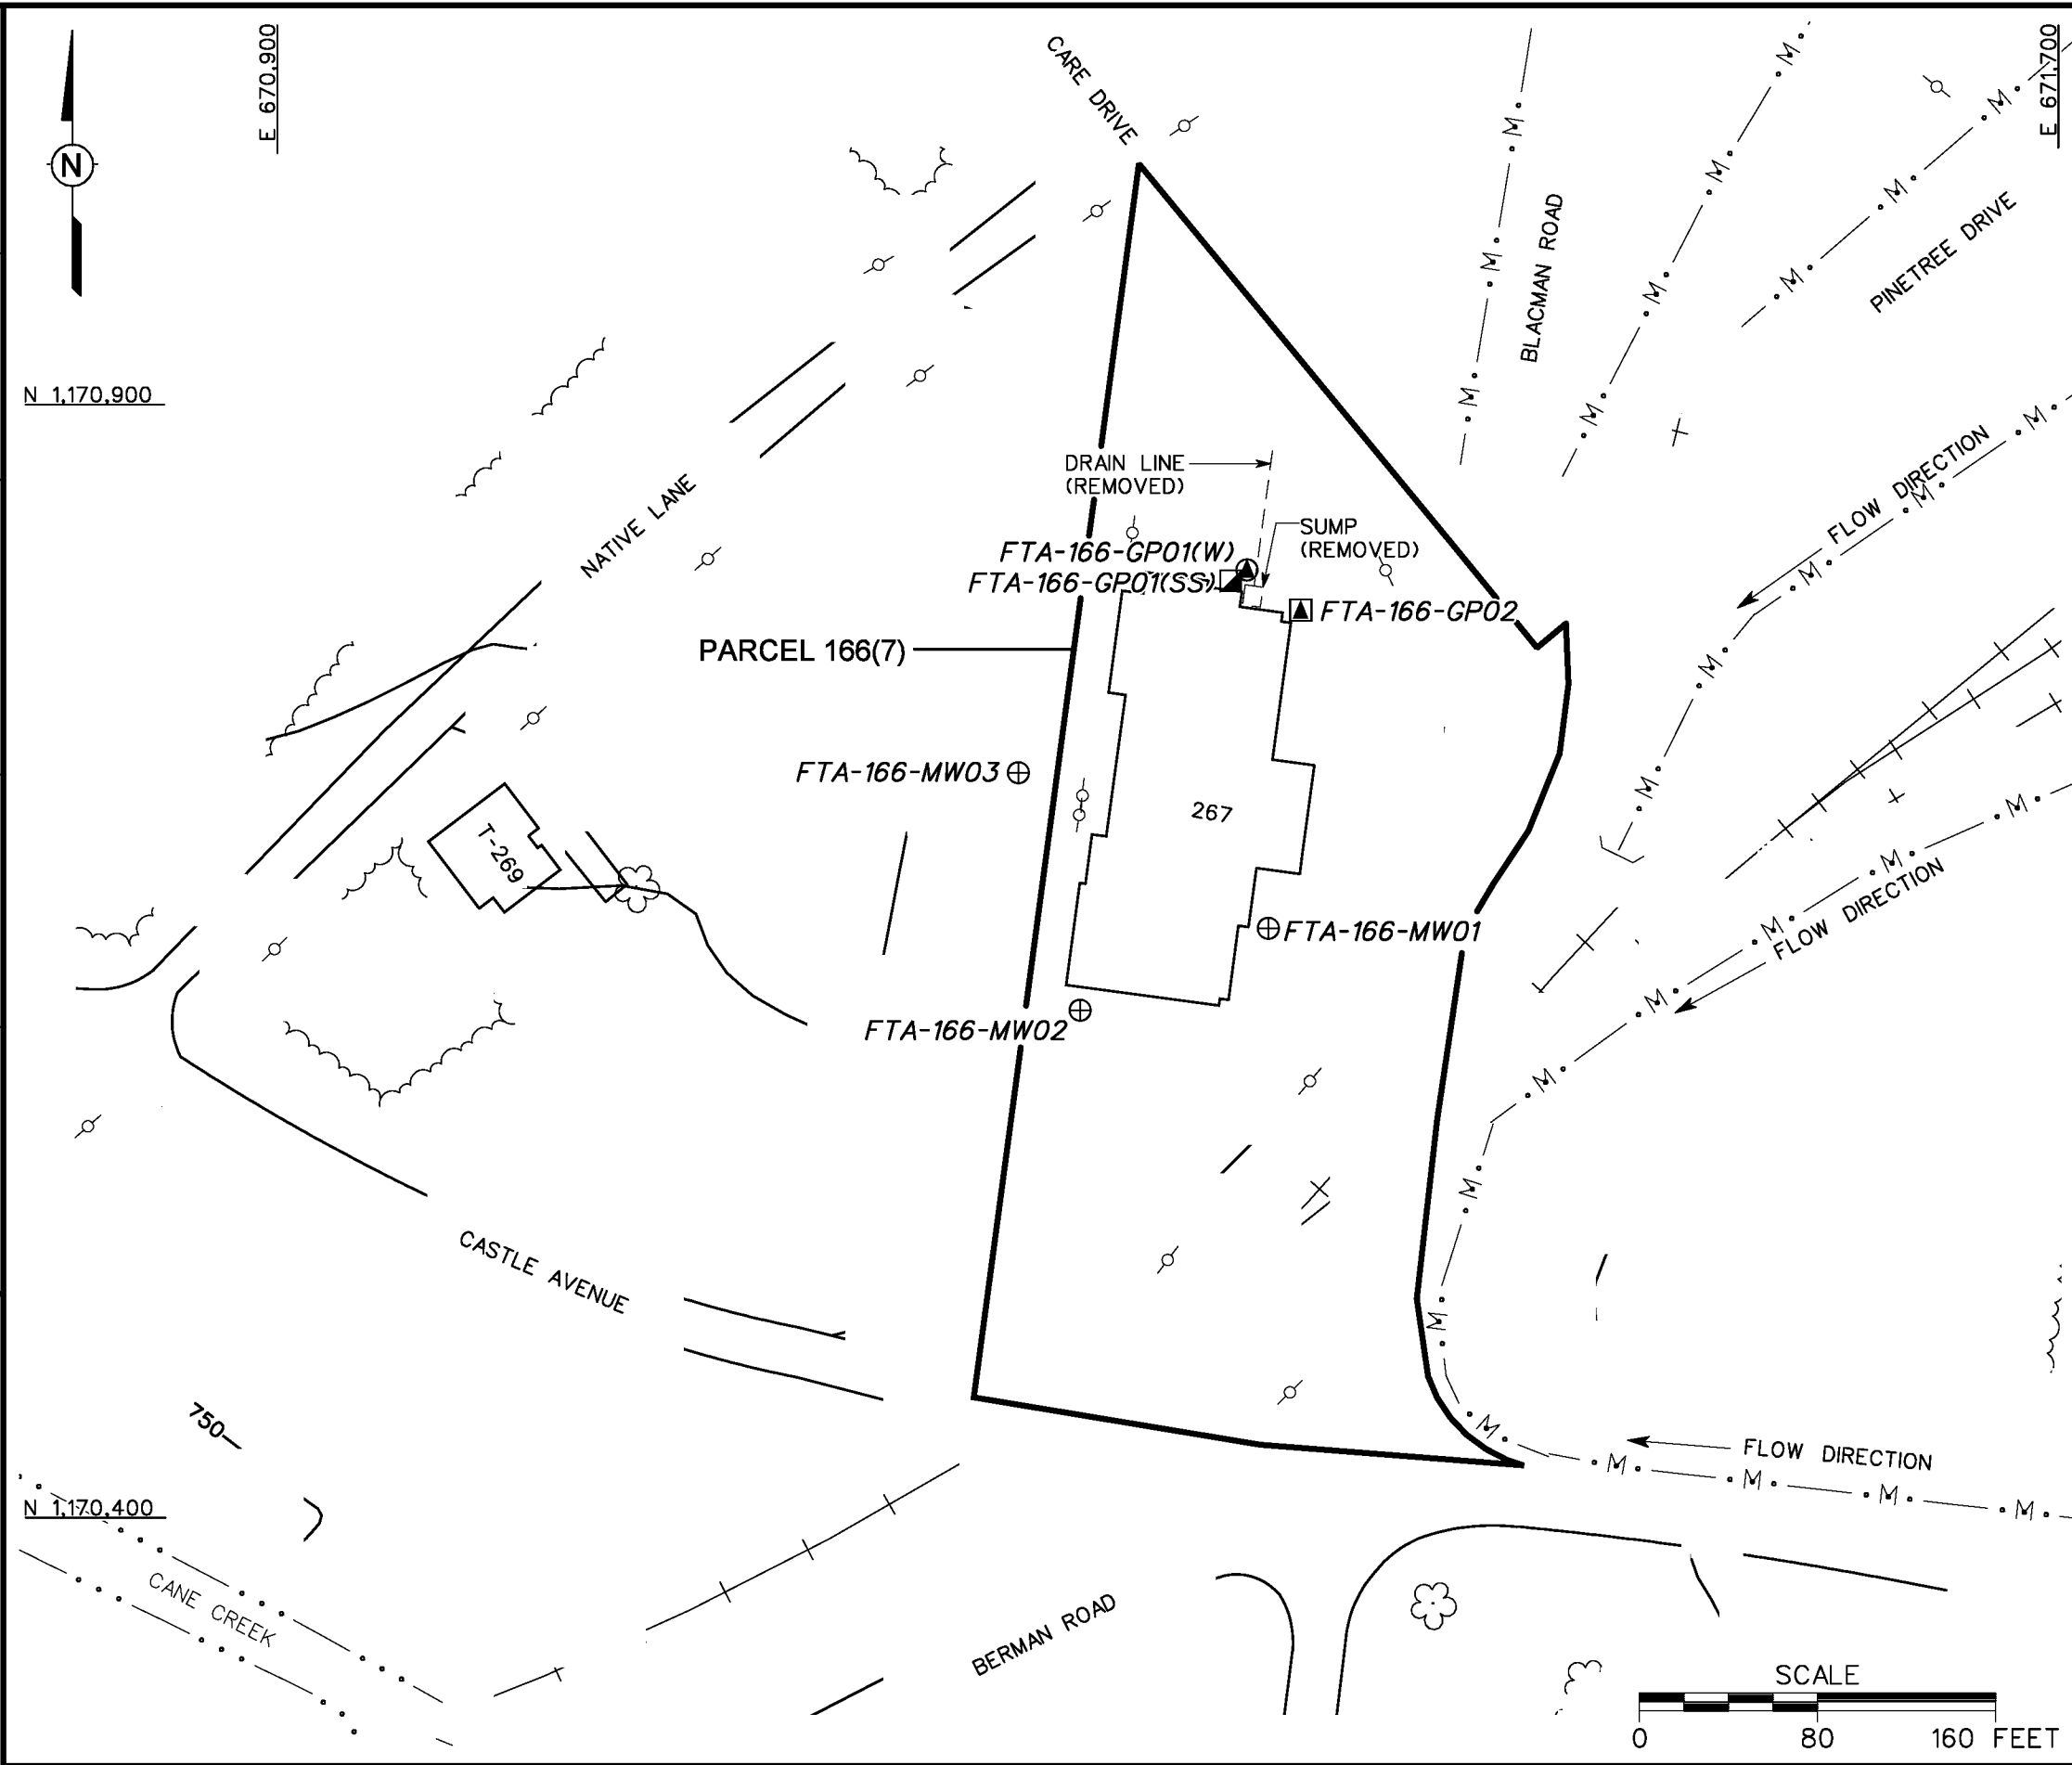

- LEGEND**
- UNIMPROVED ROADS AND PARKING
 - PAVED ROADS AND PARKING
 - BUILDING
 - TOPOGRAPHIC CONTOURS
(CONTOUR INTERVAL - 25 FOOT)
 - TREES / TREELINE
 - PARCEL BOUNDARY
 - BRIDGE
 - CULVERT WITH HEADWALL
 - SURFACE DRAINAGE / CREEK
 - MANMADE SURFACE DRAINAGE
FEATURE
 - FENCE
 - RAILROAD
 - UTILITY POLE
 - SURFACE AND SUBSURFACE SOIL
SAMPLE LOCATION
 - GROUNDWATER SAMPLE LOCATION
 - GROUNDWATER, SURFACE AND
SUBSURFACE SOIL SAMPLE LOCATION
 - RESIDUUM MONITORING WELL /
GROUNDWATER SAMPLE LOCATION
 - (W) WELL LOCATION
 - (SS) DIRECT-PUSH SOIL BORING LOCATION

FIGURE 3-1
SAMPLE LOCATION MAP
TRAINING AIDS BUILDING
(BUILDING 267)
PARCEL 166(7)

U. S. ARMY CORPS OF ENGINEERS
MOBILE DISTRICT
FORT McCLELLAN
CALHOUN COUNTY, ALABAMA
Contract No. DACA21-96-D-0018

IT CORPORATION
A Member of The IT Group